



ENLARGED SECTION DETAIL

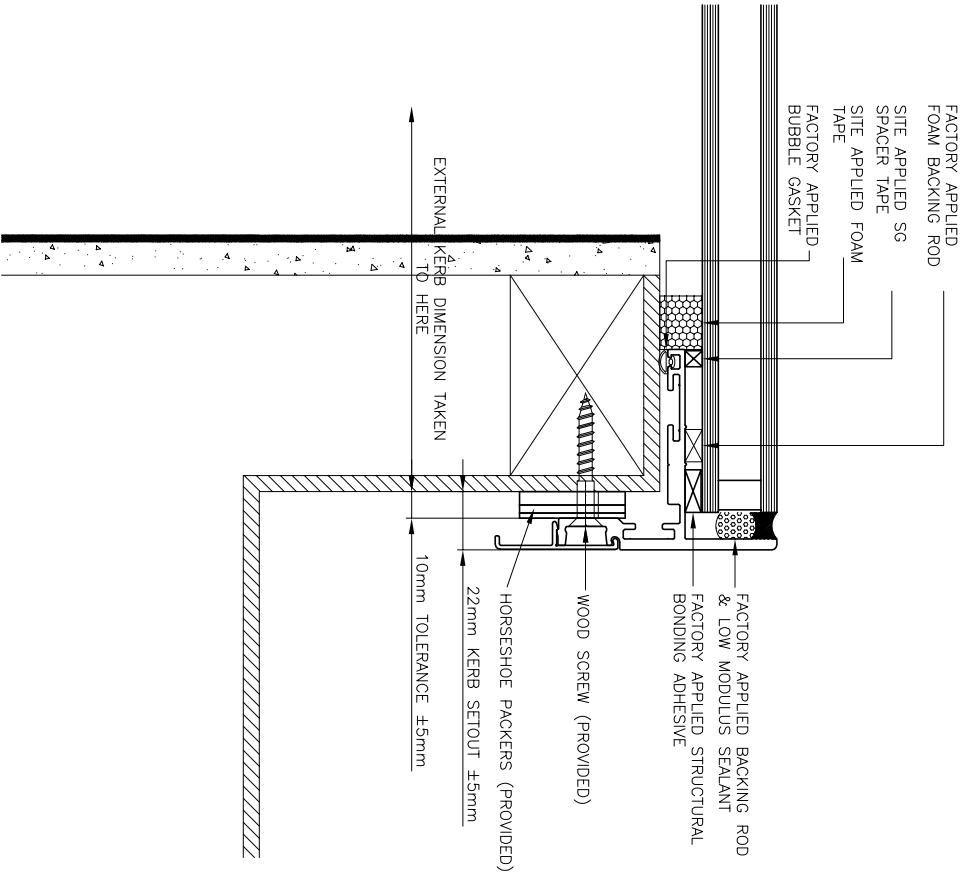

DIMENSIONAL KERB DETAIL

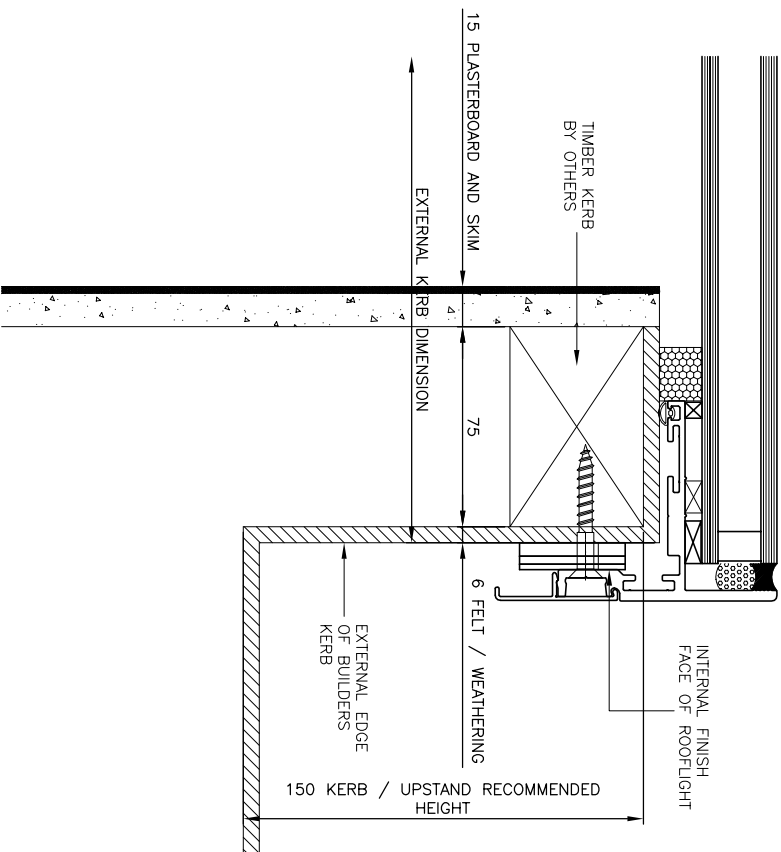

Rev	Date	Description	Rev By
A		FIRST ISSUE	

THIS DRAWING REMAINS THE COPYRIGHT OF DUPLUS ARCHITECTURAL SYSTEMS LTD. AND MUST NOT BE REPRODUCED WITHOUT PRIOR AUTHORIZATION

370 Melton Road, Leicester LE4 7SL
 Tel: 0116 2610710
 Fax: 0116 2610539

DUPLUS

Scale: NTS
 Drawn:

CONTACT: SB MODULAR ROOFLIGHT
 TITLE: SECTION THROUGH KERB / UPSTAND

Job No: SB005
 Rev: A