


DIMENSIONAL KERB DETAIL

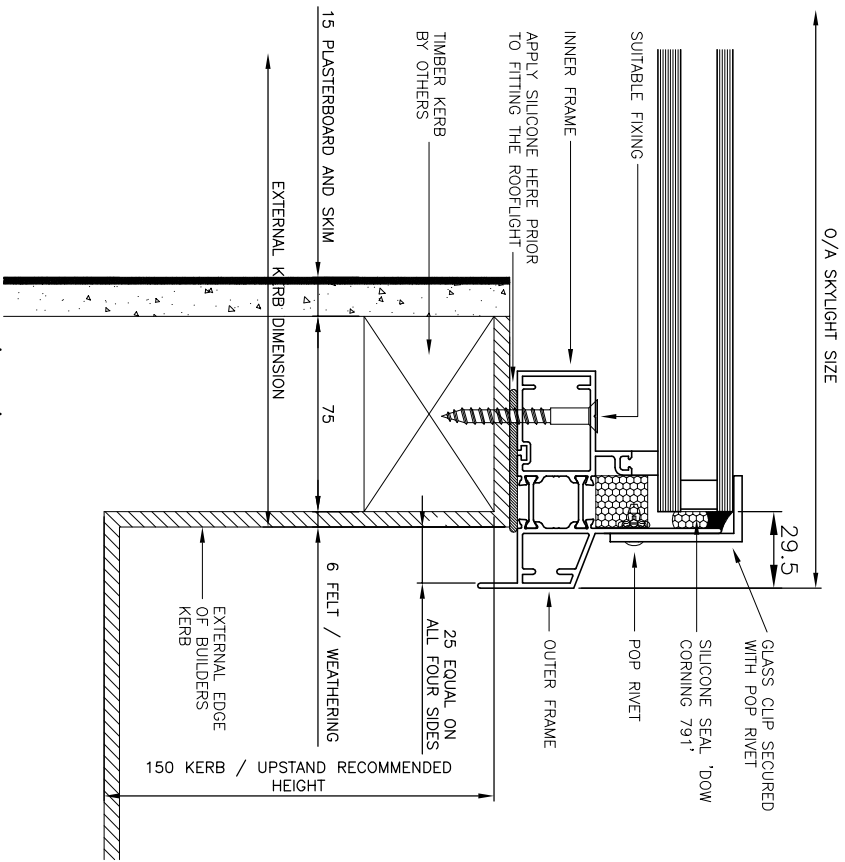

Rev	Date	Description
A		FIRST ISSUE

THIS DRAWING REMAINS THE COPYRIGHT OF DUPLUS ARCHITECTURAL SYSTEMS LTD. AND MUST NOT BE REPRODUCED WITHOUT PRIOR AUTHORIZATION

370 Melton Road,
Leicester
LE4 7SL
Tel: 0116 2610710
Fax: 0116 2610539

DUPLUS

DUPLUS WORKS - EACH MANUFACTURED COMPONENT ± 1 mm SITE INSTALLED COMPOSITE FRAMES ± 10 mm

Scale: NTS

Drawn:

Contact: AL200 CONTINUOUS ROOFLIGHTS

Title: SECTION THROUGH KERB / UPSTAND

Job No: SB012

Rev: A