



DETAIL A

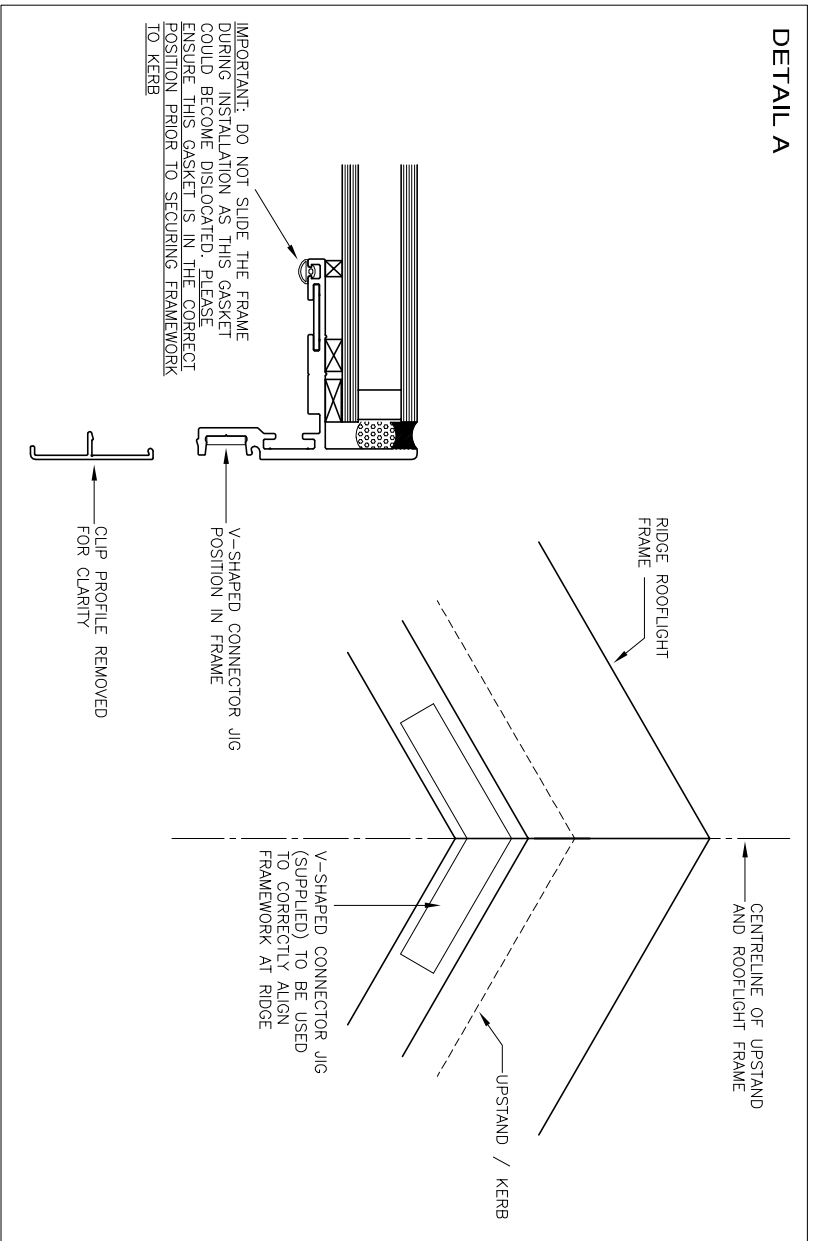

DETAIL B

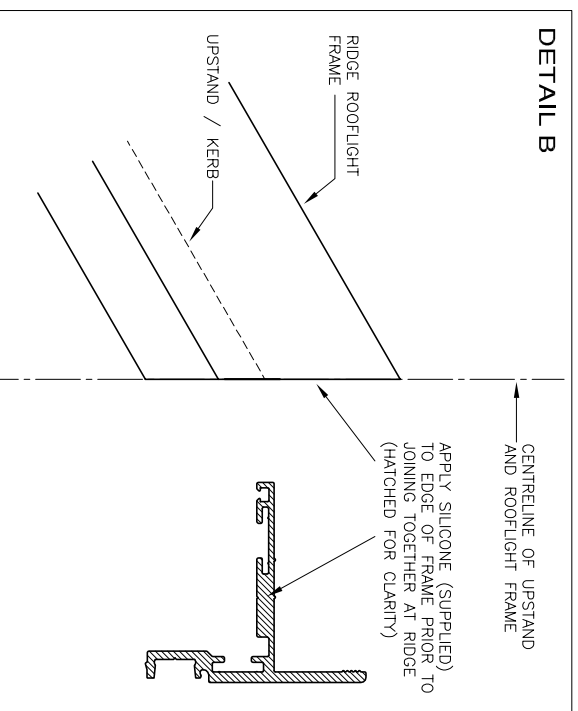

Rev	Date	Description	Rev By
A		FIRST ISSUE	

THIS DRAWING REMAINS THE COPYRIGHT OF DUPLUS ARCHITECTURAL SYSTEMS LTD. AND MUST NOT BE REPRODUCED WITHOUT PRIOR AUTHORIZATION.

370 Melton Road,
Leicester
LE4 7SL
Tel: 0116 2610710
Fax: 0116 2610539

DUPLUS

DUPLUS WORKS - EACH MANUFACTURED COMPONENT ± 1 mm SITE INSTALLED COMPOSITE FRAMES ± 10 mm

Scale: NTSB
Drawn:

Contact: SB ROOFING
Title: RIDGE ROOFLIGHT DETAILS

Job No:
Inp No: SBO20
Rev: A